


SERIES 1000 PLASTIC LAMINATE TOILET PARTITIONS

FLOOR TO CEILING

ELEVATION

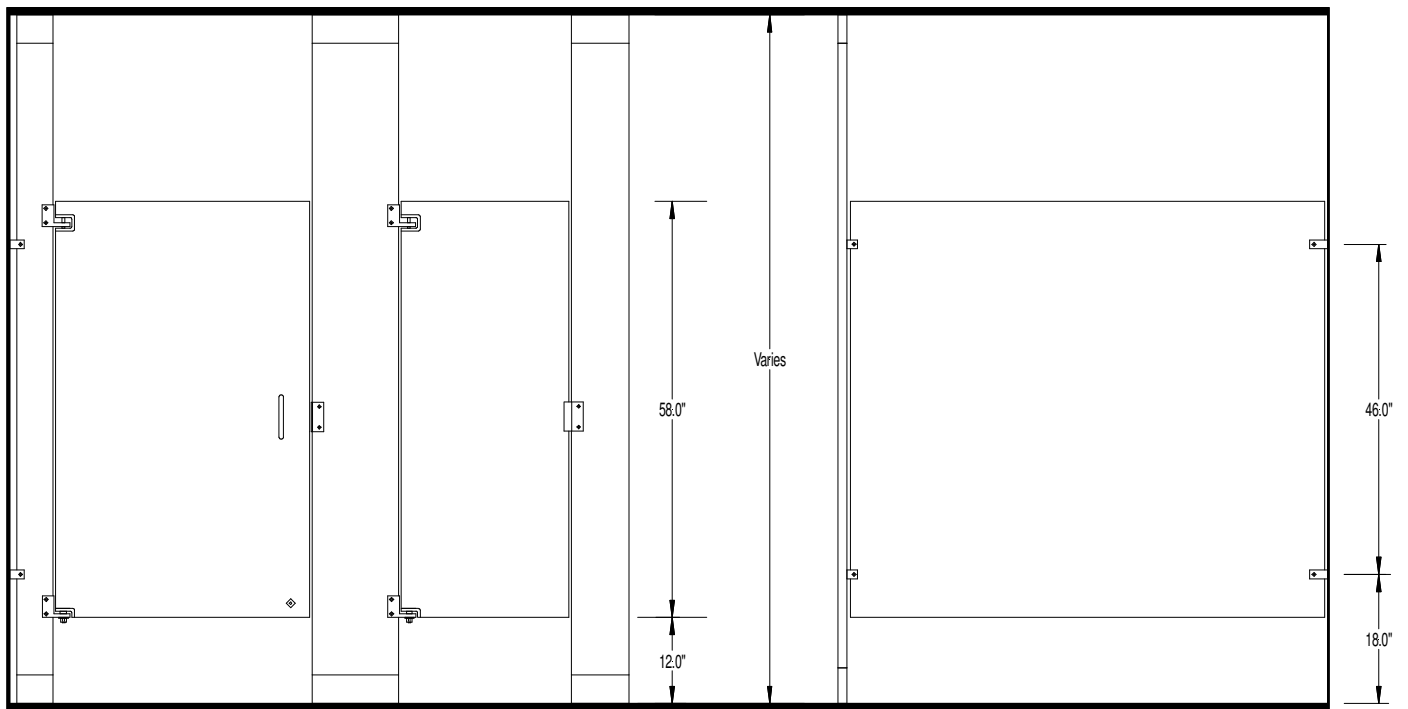

FRONT VIEW

SIDE VIEW